


Options top/side exterior:

1. No external groove
2. Exterior reveal 42/90 (fit in 10mm groove)
3. Fibre cement board (fit in 10mm groove)



Options bottom exterior:

1. Timber sill wide (for use with ext reveals)

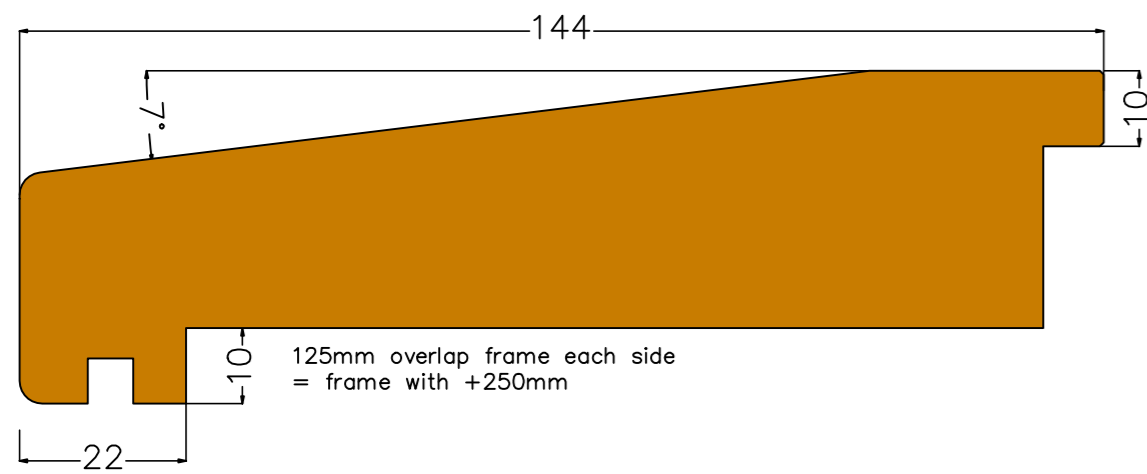


Options bottom exterior:

2. Timber sill narrow (no external reveals)

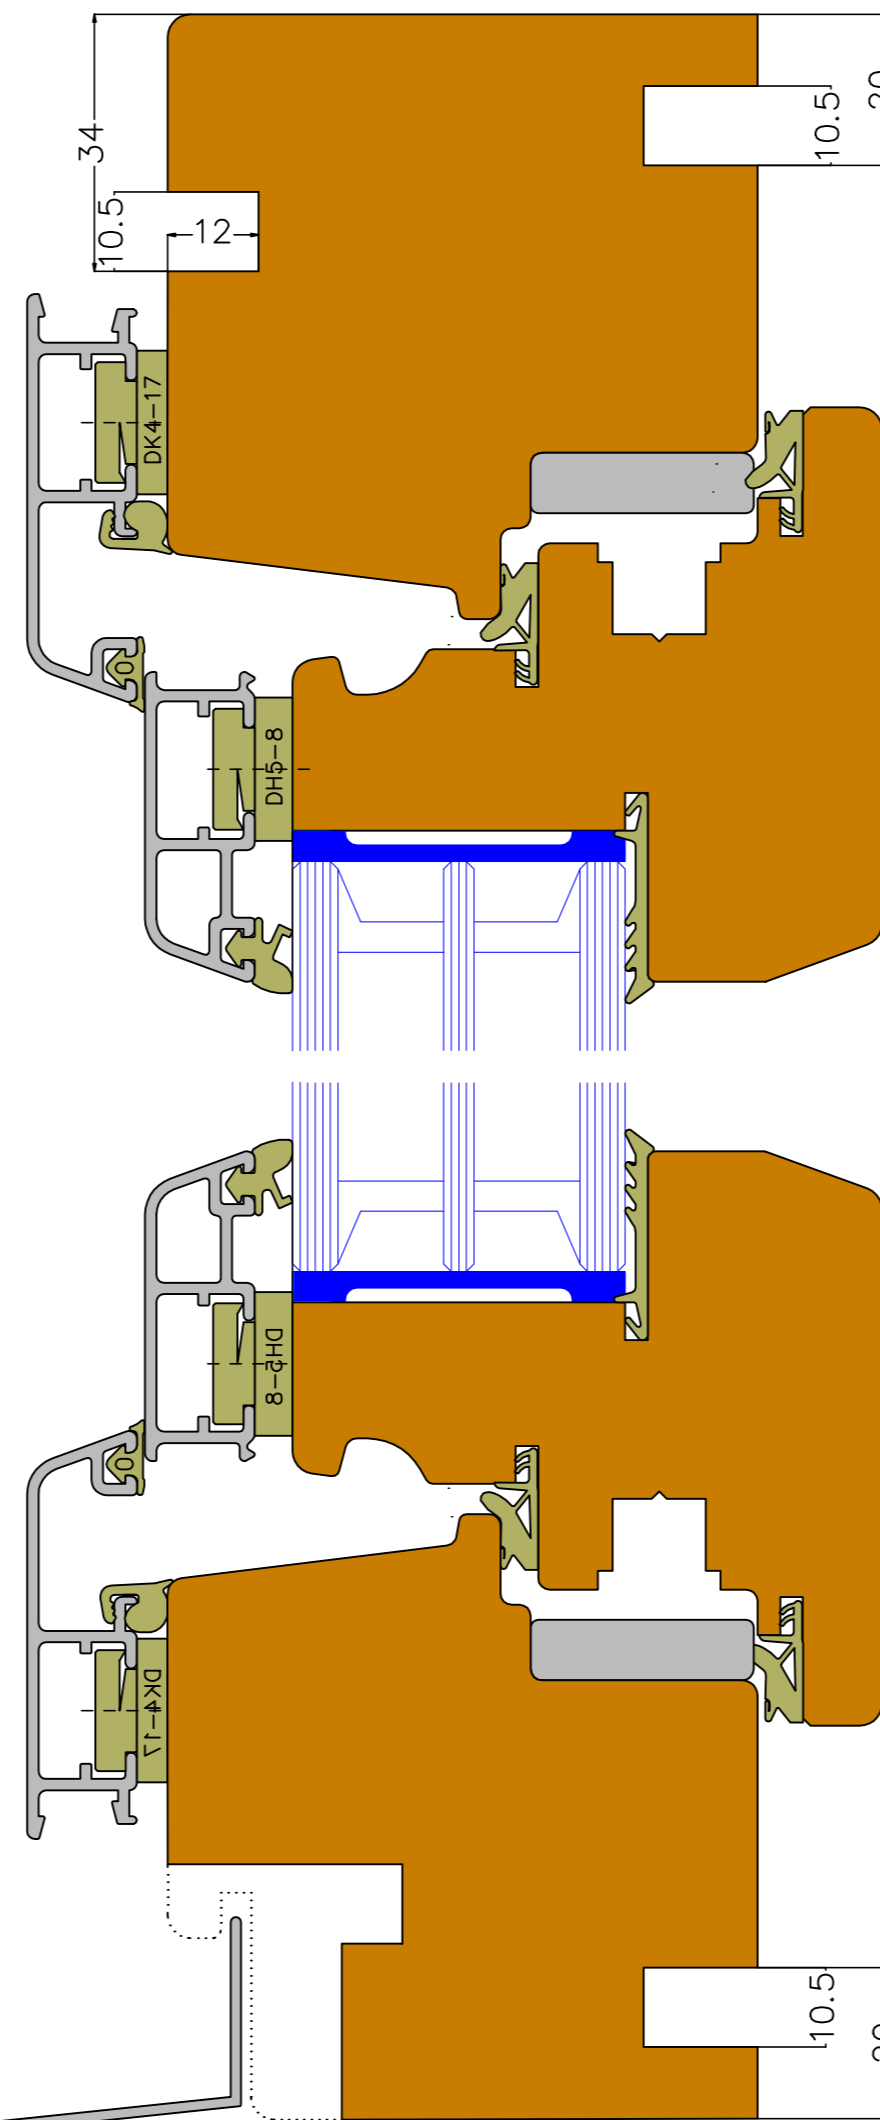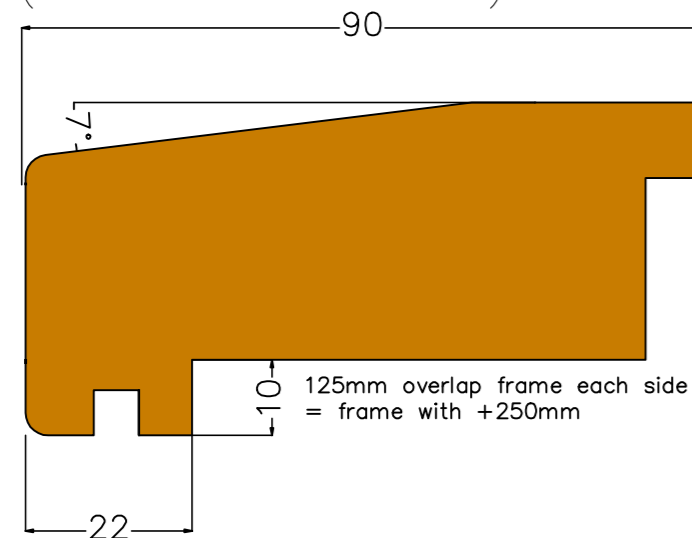

2. Aluminium flashing to suit cladding see. flashing details


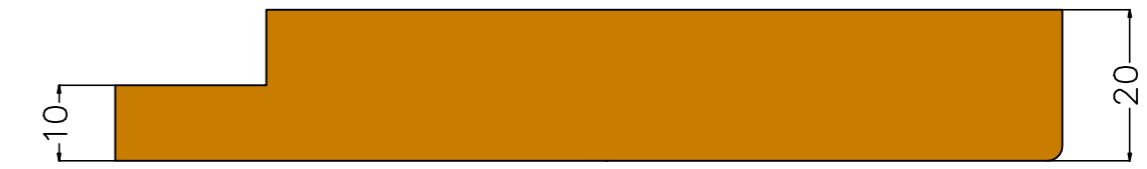


Options top/side inside:

1. No internal groove
2. Interior reveal
3. Gibboard

Options bottom interior:

1. No internal groove
2. Interior reveal
3. Interior sill
3. Gibboard

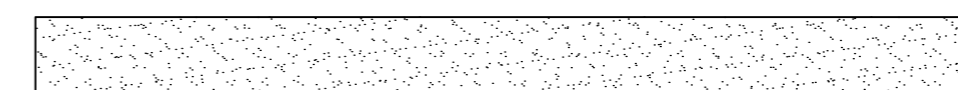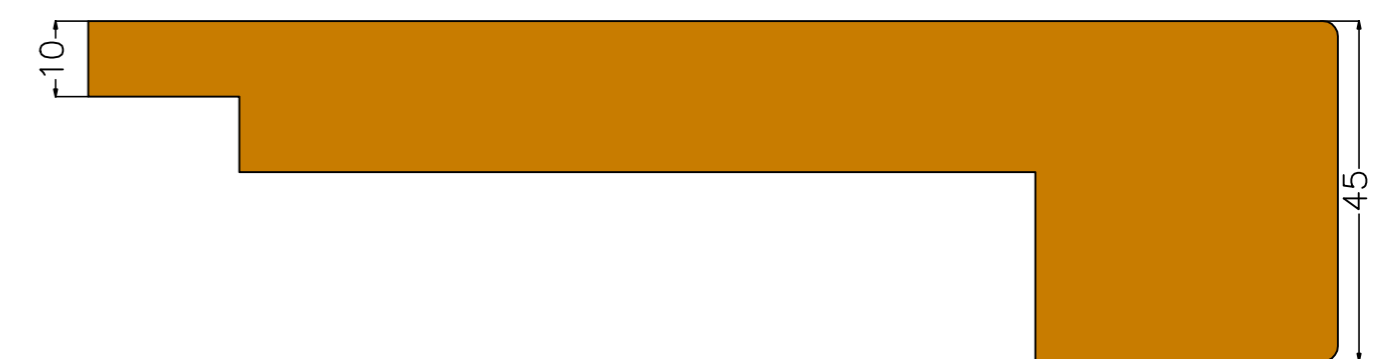

These drawings are protected by copyright and only to be used in conjunction with the supply of Thermadura products. This drawing is an instrument of service and is provided for informational use only.
© 2015 GQP Ltd trading as Thermadura

DesignLine window accessory options

C. Rampe

DesignLine

14.06.2015

Details are subject to change without prior notice

